


BUCK JONES ROAD

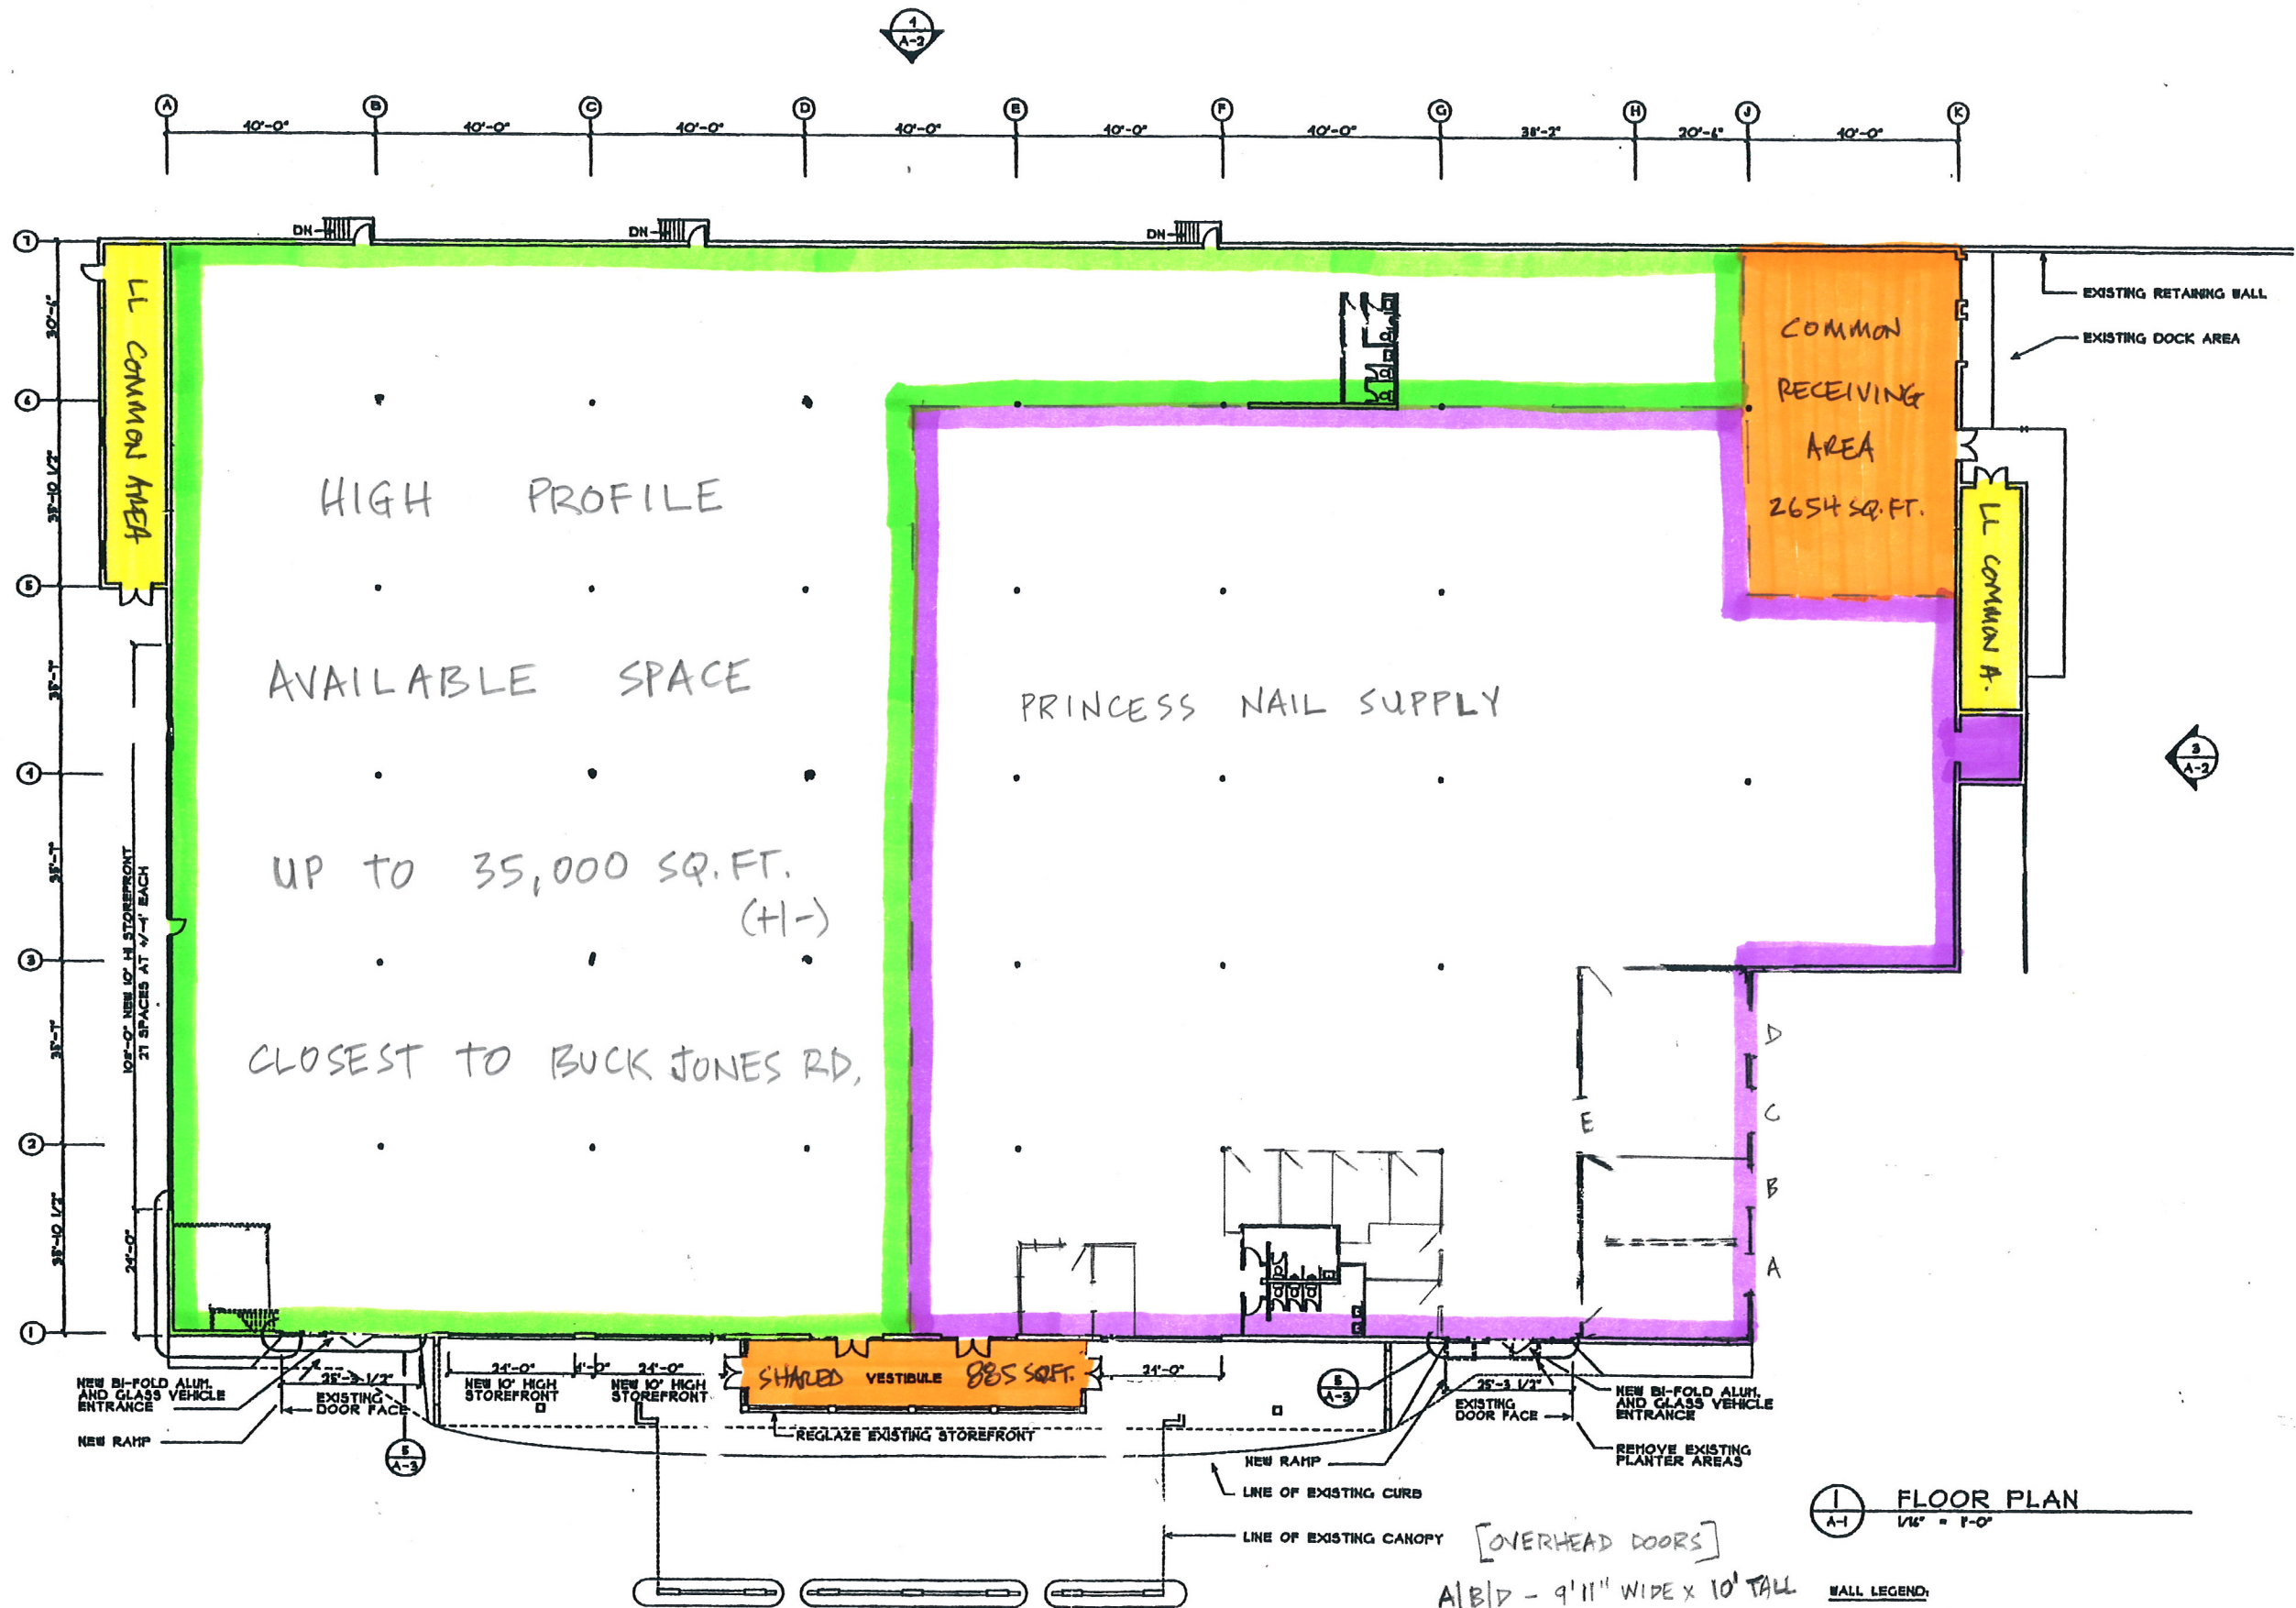

1 FLOOR PLAN  
1/16" = 1'-0"

**WALL LEGEND:**  
 - - - - - EXISTING WALLS TO BE REMOVED  
 = = = = = EXISTING WALLS TO REMAIN  
 ——— NEW WALLS TO BE ADDED

[OVERHEAD DOORS]  
 A|B|D - 9'11" WIDE X 10' TALL  
 C - 9'11" WIDE X 12'8" TALL  
 (OPENING) E - 10'7" WIDE X 14' TALL

RAT  
1-14-13



WILLIAM ROBERT WAKEHAM  
ARCHITECT

5106 BUR OAK CIRCLE  
RALEIGH, NORTH CAROLINA 27612  
TELEPHONE 919 787 3595

RAT  
8-9-12

| DATE    | DESCRIPTION                     | REV. |
|---------|---------------------------------|------|
| 3/23/11 | FIRST SUBMITTAL TO TOWN OF CARY |      |
| 3/20/11 | REVISED PER COMMENTS            |      |
| 6/27/11 | FOR PERMIT                      |      |

CROSSROADS FORD  
TRUCK SALES CENTER  
1500 BUCK JONES ROAD  
CARY, NORTH CAROLINA

DRAWING NUMBER

A-1