




**WILLIAM ROBERT WAKEHAM  
ARCHITECT**

5106 BUR OAK CIRCLE  
RALEIGH, NORTH CAROLINA 27612  
TELEPHONE 919 787 3595

21-9-12  
RWB

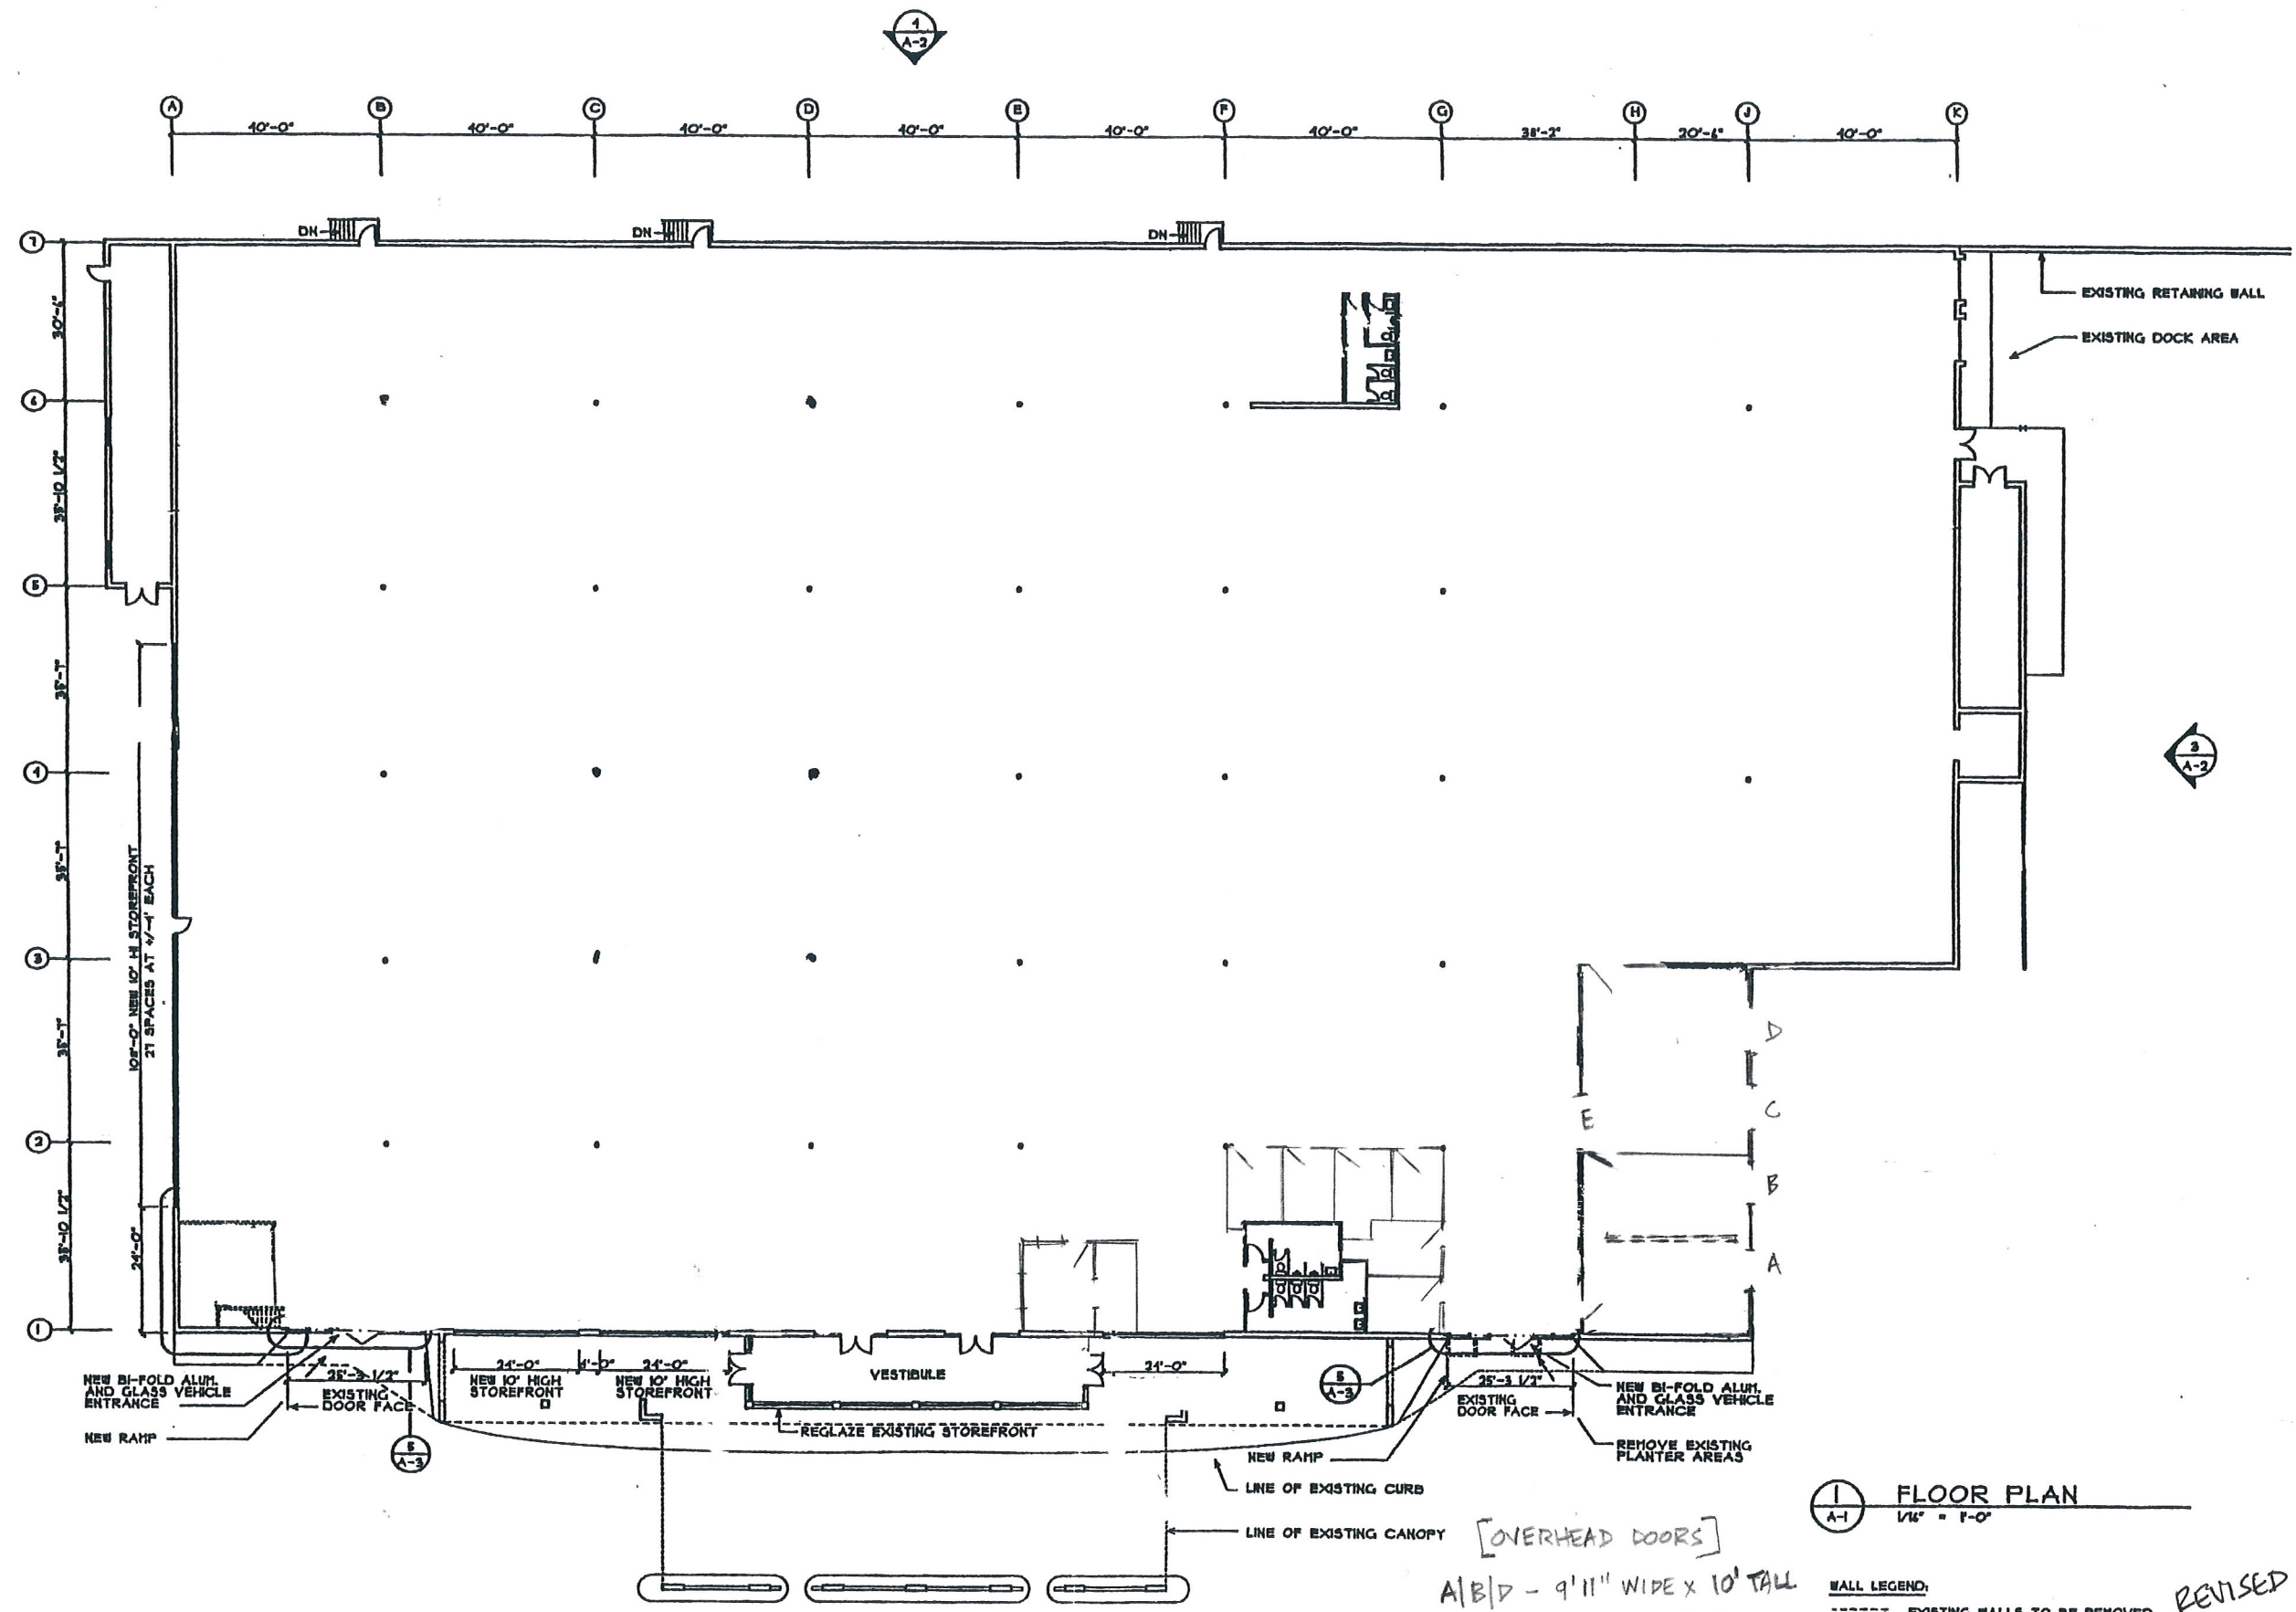

**1 FLOOR PLAN**  
A-1  
1/8" = 1'-0"

**WALL LEGEND:**  
 - - - - - EXISTING WALLS TO BE REMOVED  
 = = = = = EXISTING WALLS TO REMAIN  
 ——— NEW WALLS TO BE ADDED

[OVERHEAD DOORS]  
 A|B|D - 9'11" WIDE X 10' TALL  
 C - 9'11" WIDE X 12'8" TALL  
 (OPENING) E - 10'7" WIDE X 14' TALL

REVISED  
 RWB  
 1-16-13

DRAWING RELEASE & REVISION	
DATE	DESCRIPTION
3/23/11	FIRST SUBMITTAL TO TOWN OF CARY
3/20/11	REVISED PER COMMENTS
6/16/11	FOR PERMIT

**CROSSROADS FORD  
TRUCK SALES CENTER**  
 1800 BUCK JONES ROAD  
 CARY, NORTH CAROLINA

DRAWING NUMBER  
**A-1**