




WILLIAM ROBERT WAKEHAM
ARCHITECT

5106 BUR OAK CIRCLE
RALEIGH, NORTH CAROLINA 27612
TELEPHONE 919 787 3595

21-9-12
RWB

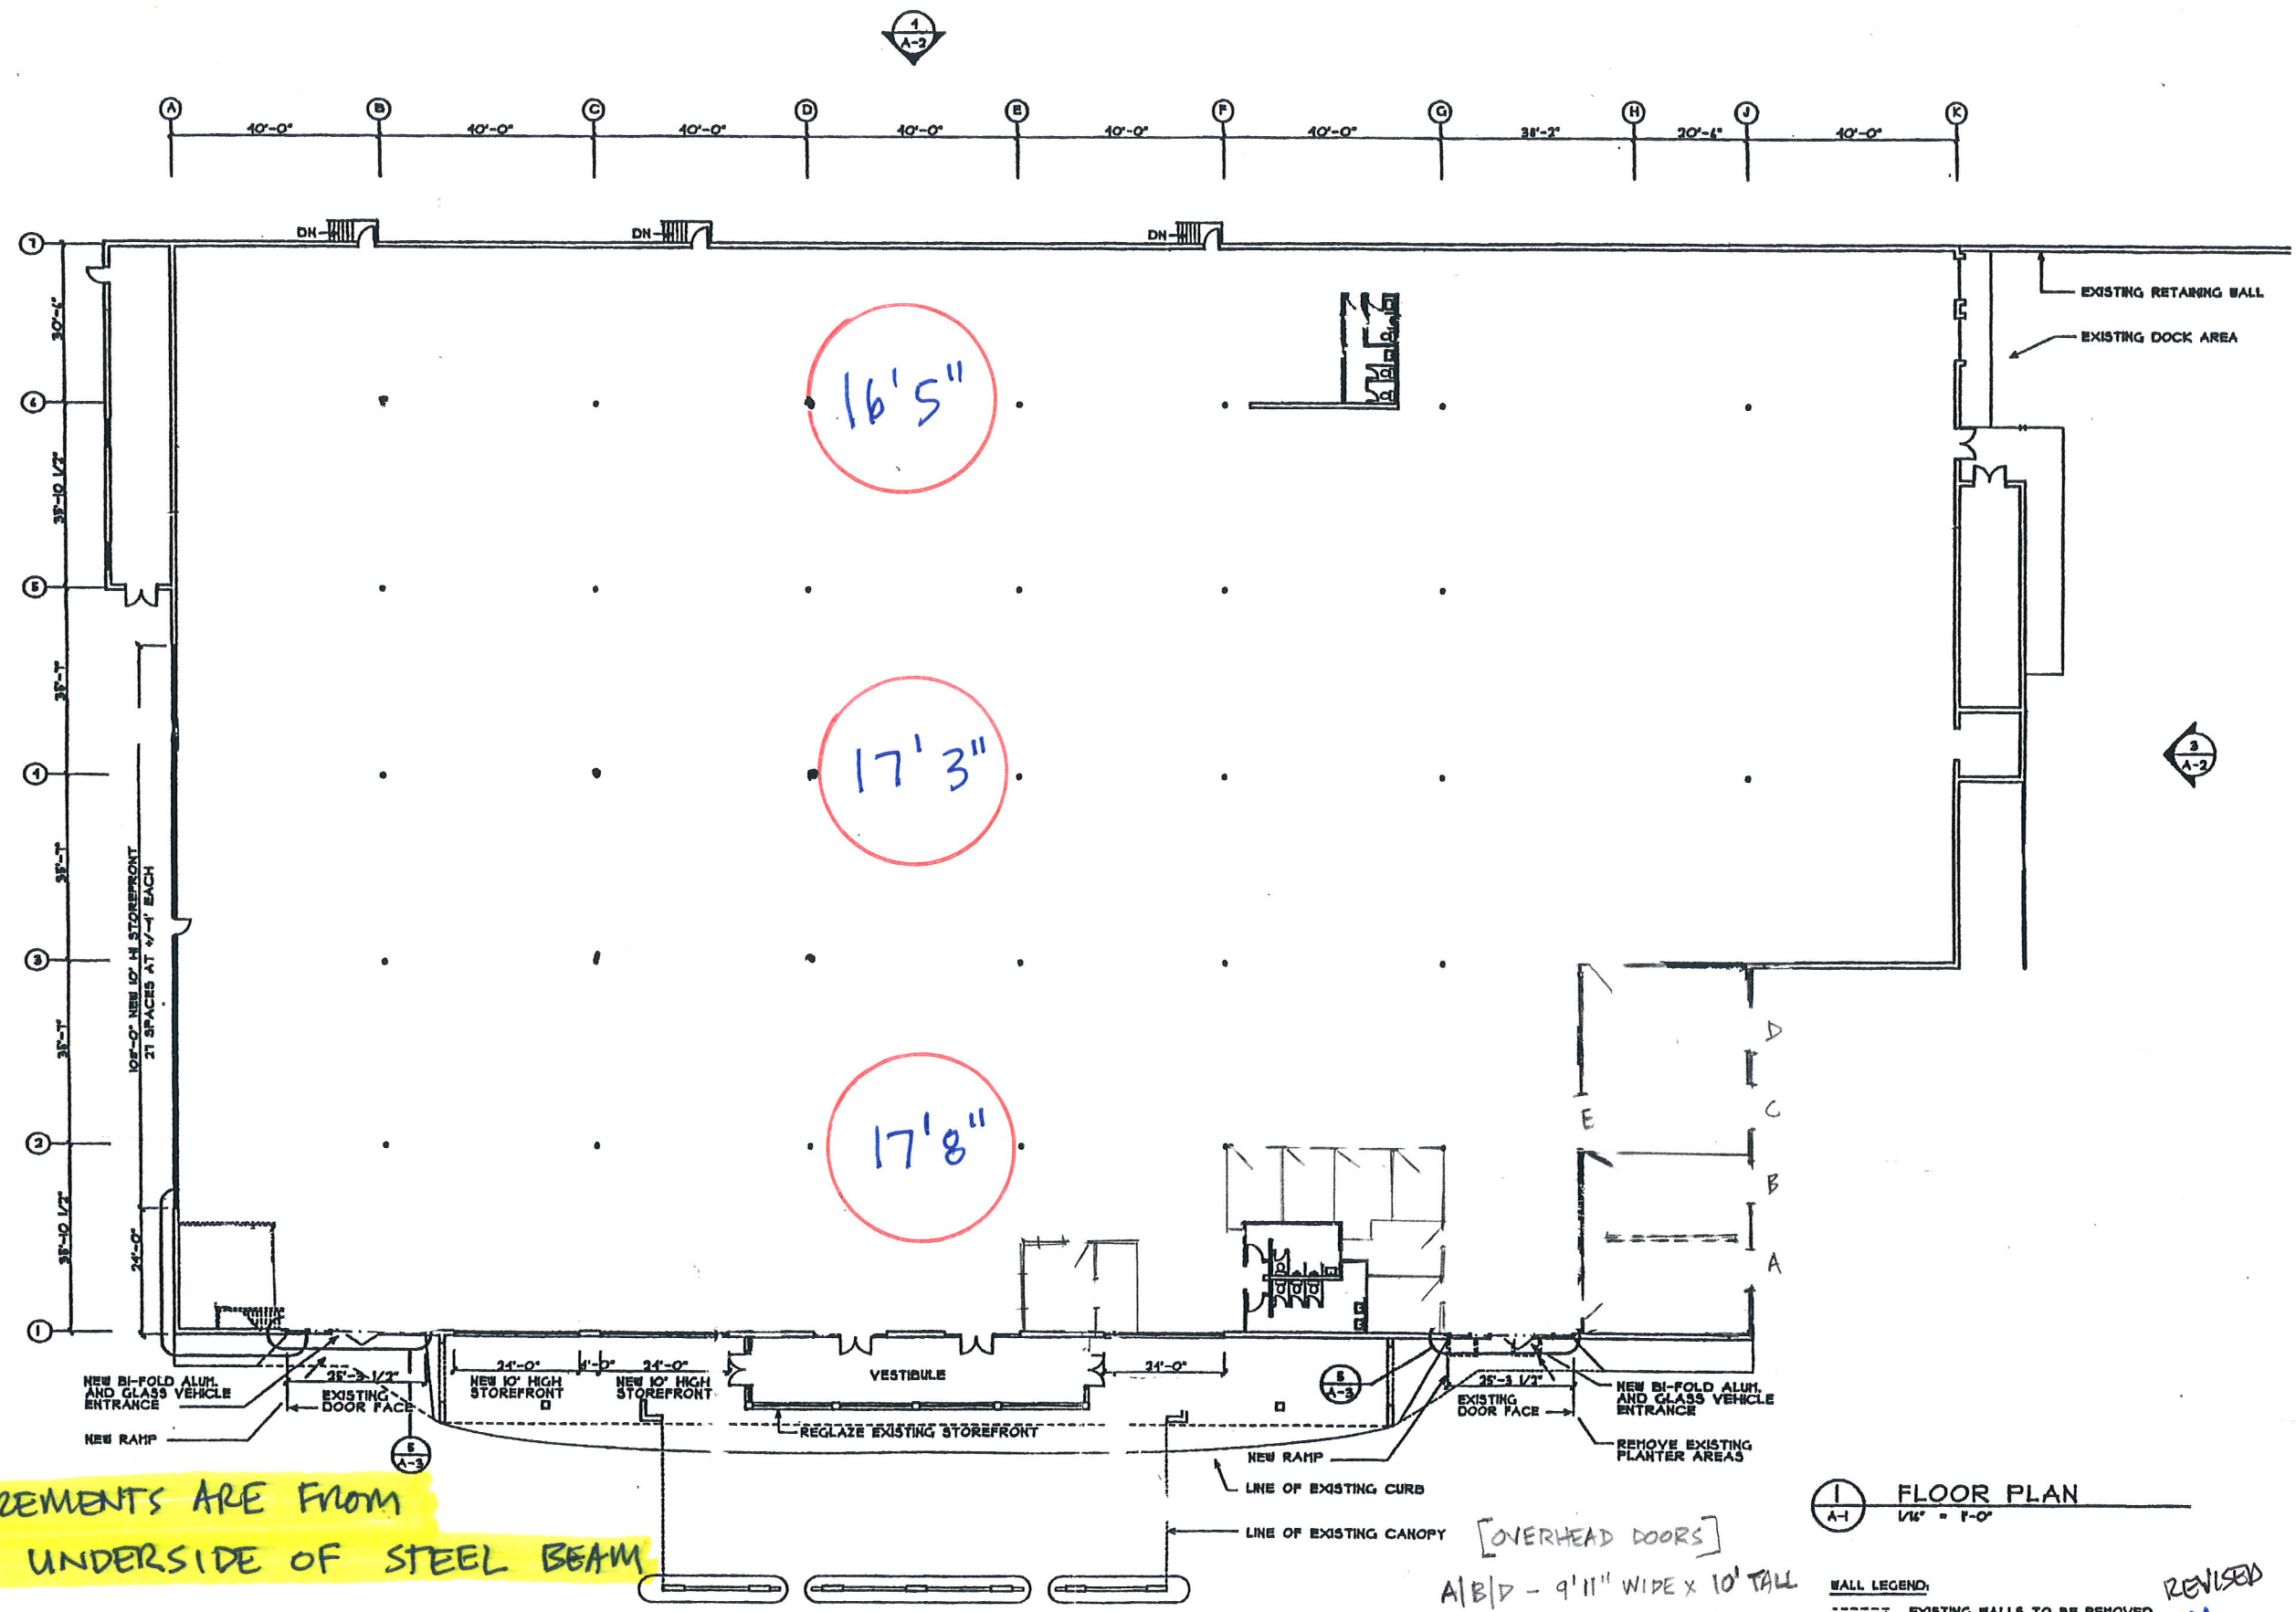

MEASUREMENTS ARE FROM
FLOOR TO UNDERSIDE OF STEEL BEAM

[OVERHEAD DOORS]
A|B|D - 9'11" WIDE X 10' TALL
C - 9'11" WIDE X 12'8" TALL
(OPENING) E - 10'7" WIDE X 14' TALL

1 FLOOR PLAN
A-1 1/8" = 1'-0"

WALL LEGEND:
----- EXISTING WALLS TO BE REMOVED
===== EXISTING WALLS TO REMAIN
————— NEW WALLS TO BE ADDED

REVISED
RWB
1-16-13

DRAWING RELEASE & REVISION	
DATE	DESCRIPTION
3/25/PTT	FIRST SUBMITTAL TO TOWN OF CARY
3/20/PTT	REVISED PER COMMENTS
6/26/PTT	FOR PERMIT

CROSSROADS FORD
TRUCK SALES CENTER
1500 BUCK JONES ROAD
CARY, NORTH CAROLINA

DRAWING NUMBER

A-1