


DURHAM DRIVE SKETCH

FEB. 25, 2004

6,000 SF FLEX

E:\projects\MartinProperties\Durham Drive\Submittals\durhamdrivesp2.dwg, 02/25/2004 03:58:33 PM, Tony M. Tate Landscape Architecture - P.A.

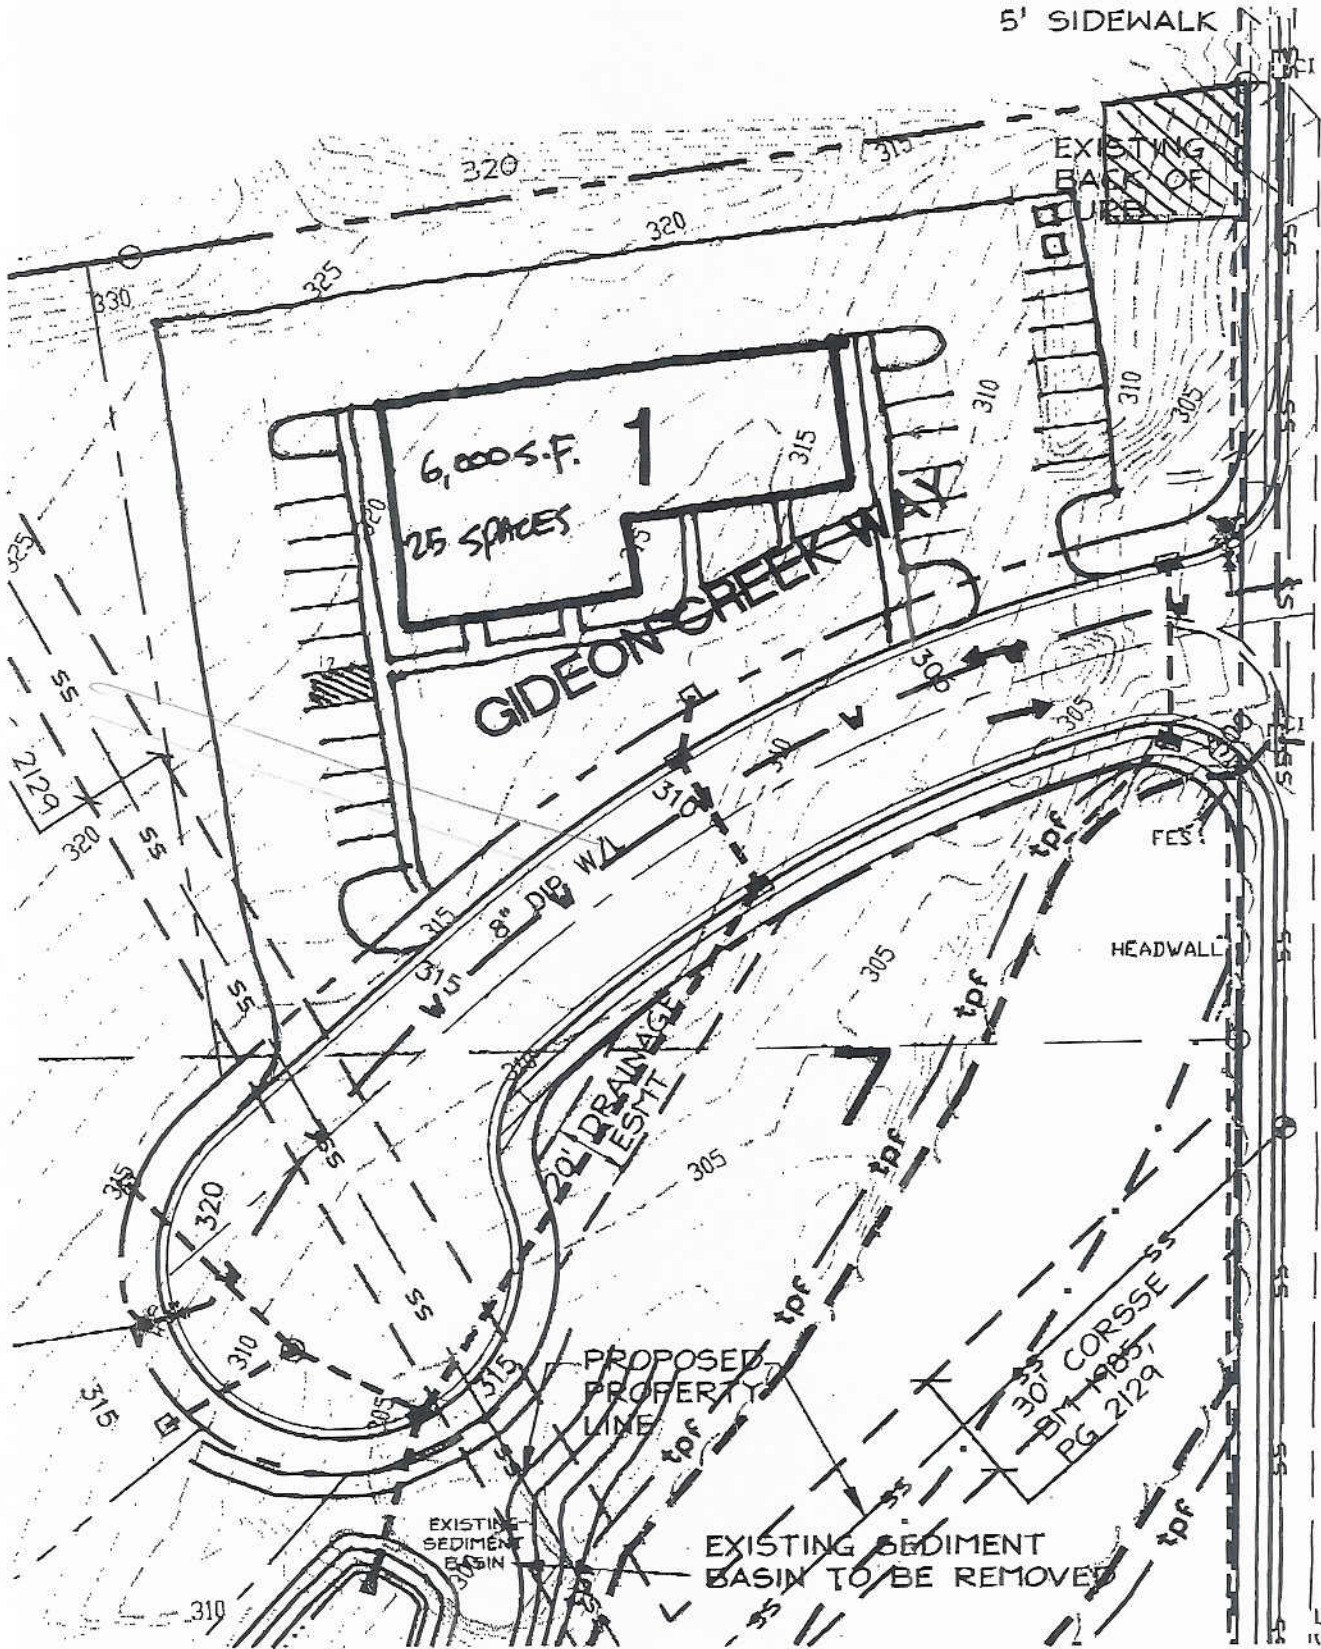

DURHAM DRIVE 60' PUBLIC R/W